

LAYOUT TERMINAL CONTAINER DEL MOLO VII

Legenda:



EMPTY AREA




IMDG AREA

BANCHINA NORD

ORMEGGIO 48



654,02

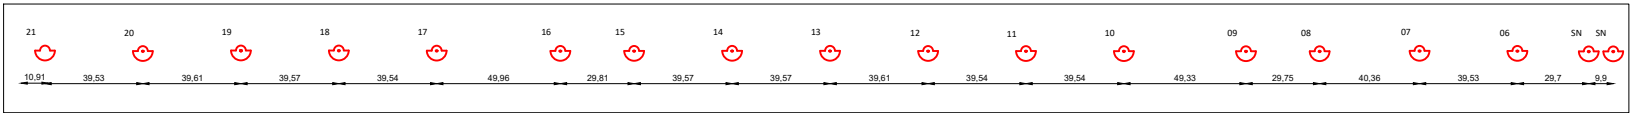

BANCHINA OVEST -TESTATA

PIAZZALE
ORMEGGIO 57

BANCHINA EST -RADICE
ORMEGGIO 57

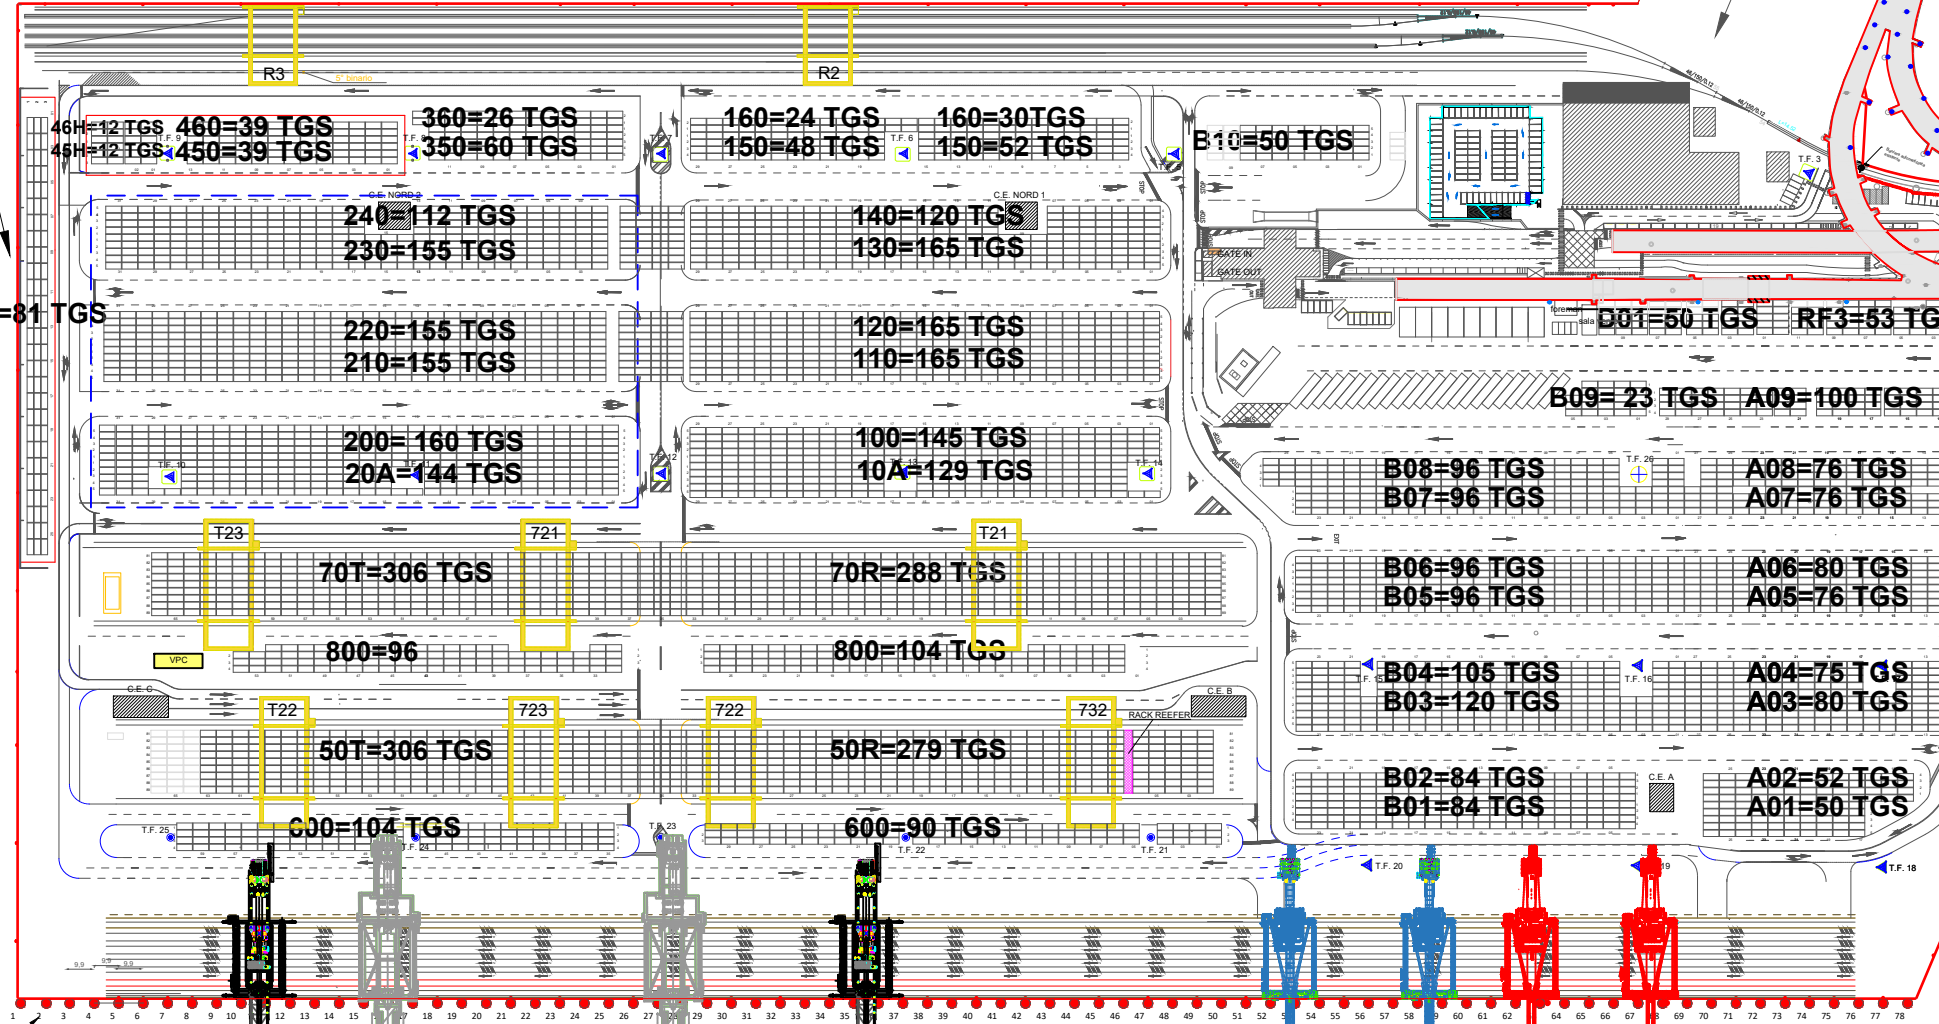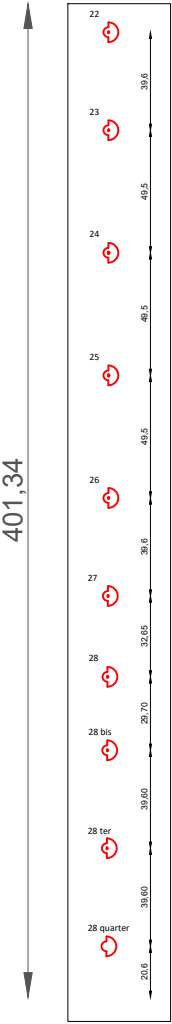

RIFERIMENTO FENDERS

S1-21 ROWS

S2-24 ROWS

S3-24 ROWS

S4-21 ROWS


S5-20 ROWS

S6-20 ROWS

S7 - 16 ROWS

S8 - 16 ROWS

RIFERIMENTO BITTE

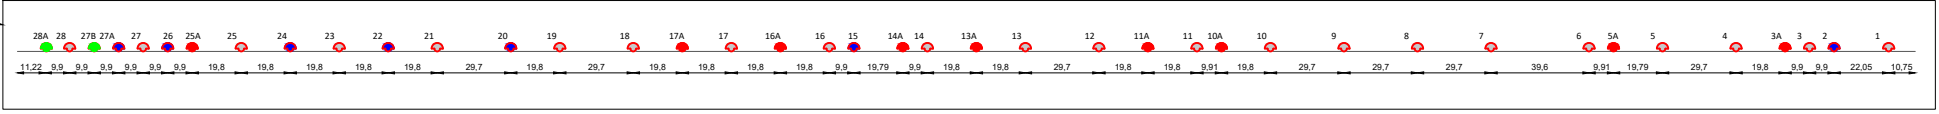

766,93

BANCHINA SUD

